


LOCATION MAP
(Not to Scale)

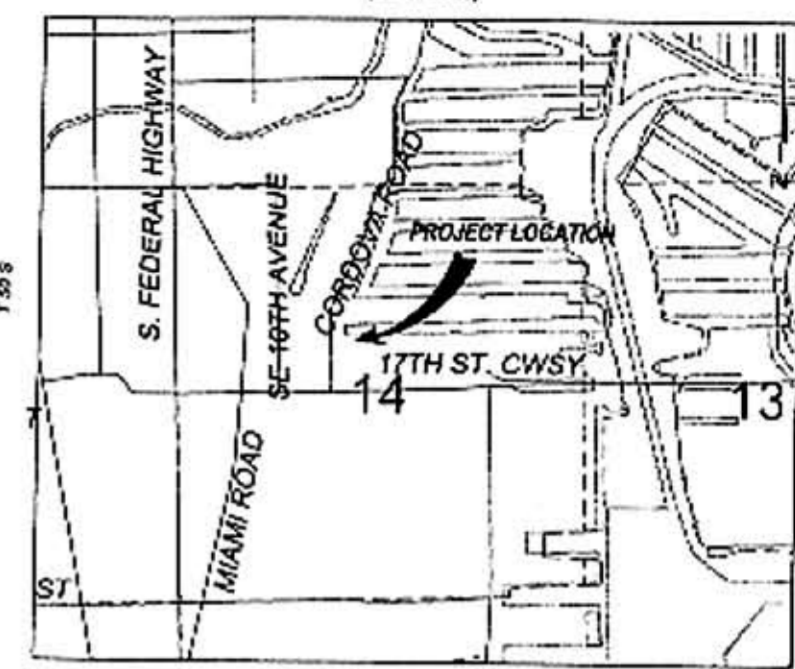

ZONING: RMM-25
RESIDENTIAL


SEMINOLE RIVER



SCALE AS SHOWN

L.V. ABOARD VESSELS WILL NOT BE AUTHORIZED. FACILITY DOCKAGE IS FOR TEMPORARY MOORAGE AND STAGING ONLY.

(21) PROPOSED BOAT SLIPS

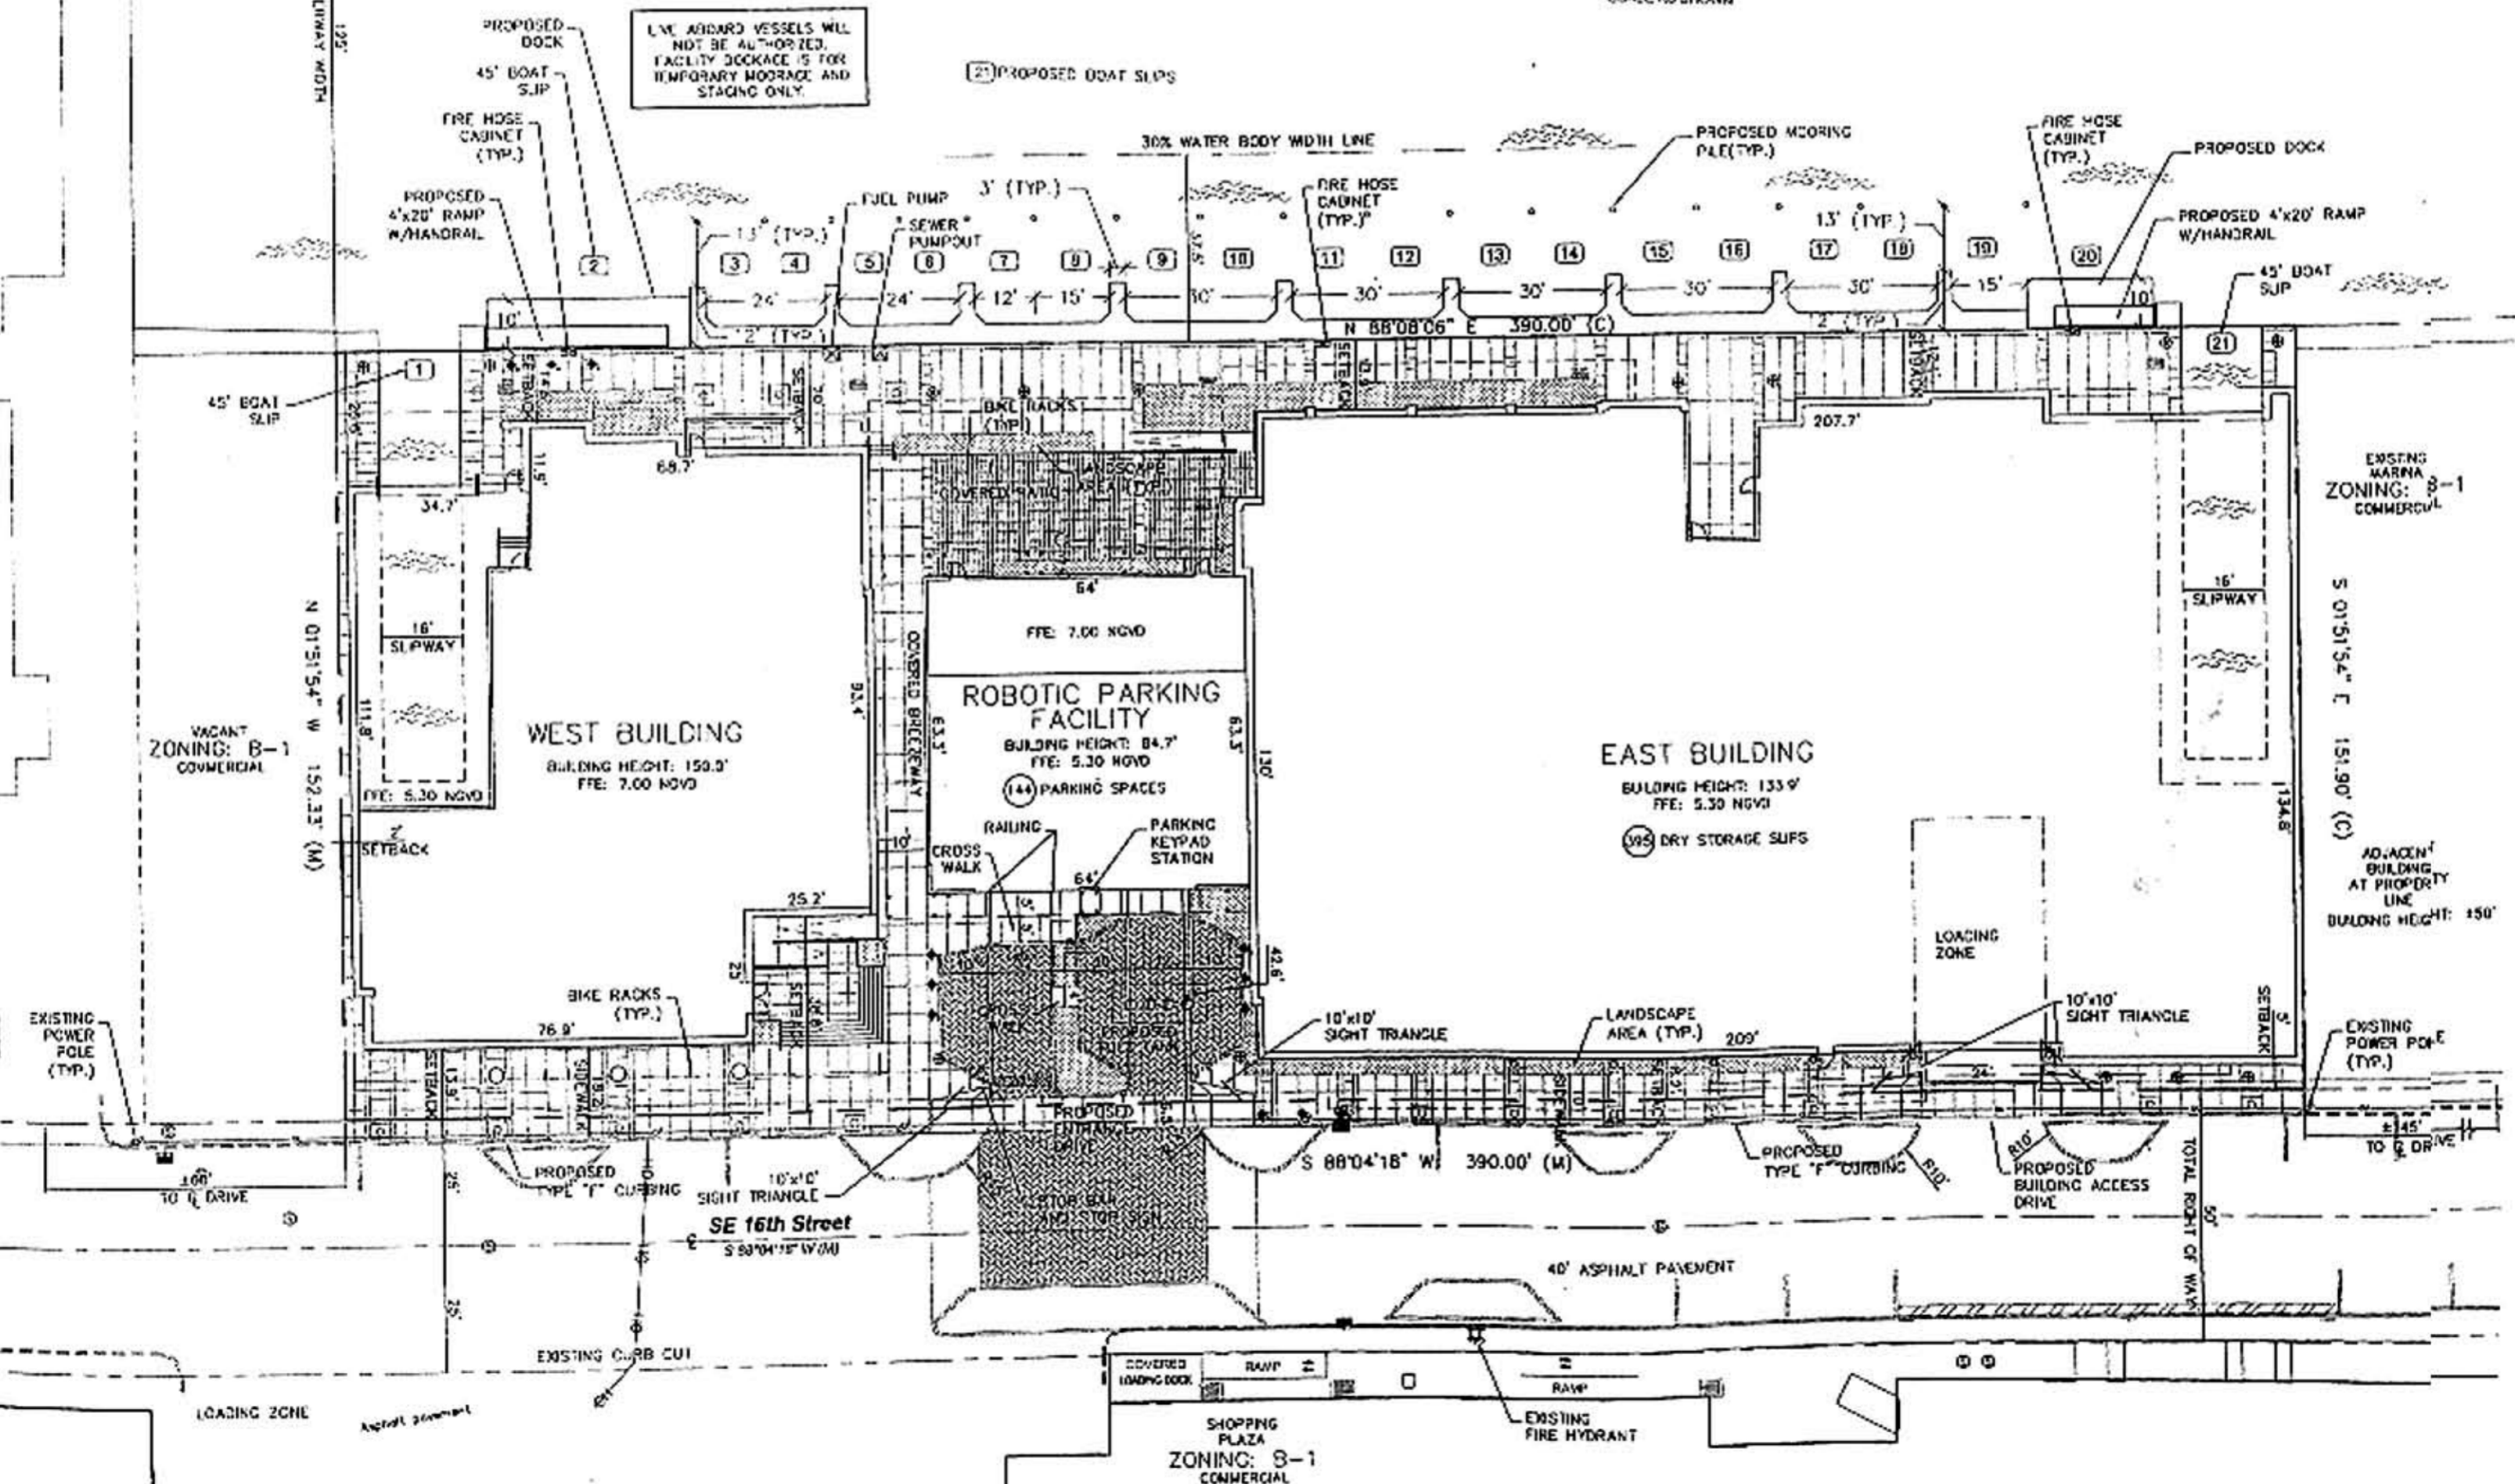

EXISTING KARMA
ZONING: 8-1
COMMERCIAL

S 01°51'54\" E 151.90' (C)

ADJACENT BUILDING AT PROPERTY LINE
BUILDING HEIGHT: 150'

SHOPPING PLAZA
ZONING: 8-1
COMMERCIAL